

DO NOT SCALE  
All dimensions in millimeters  
If in doubt - ASK

REV. \_\_\_\_\_

DATE \_\_\_\_\_

DETAILS

BY \_\_\_\_\_

REV. \_\_\_\_\_

DATE \_\_\_\_\_


DETAILS

BY \_\_\_\_\_

NOTES :

IMPERIAL DOOR

METRIC DOOR

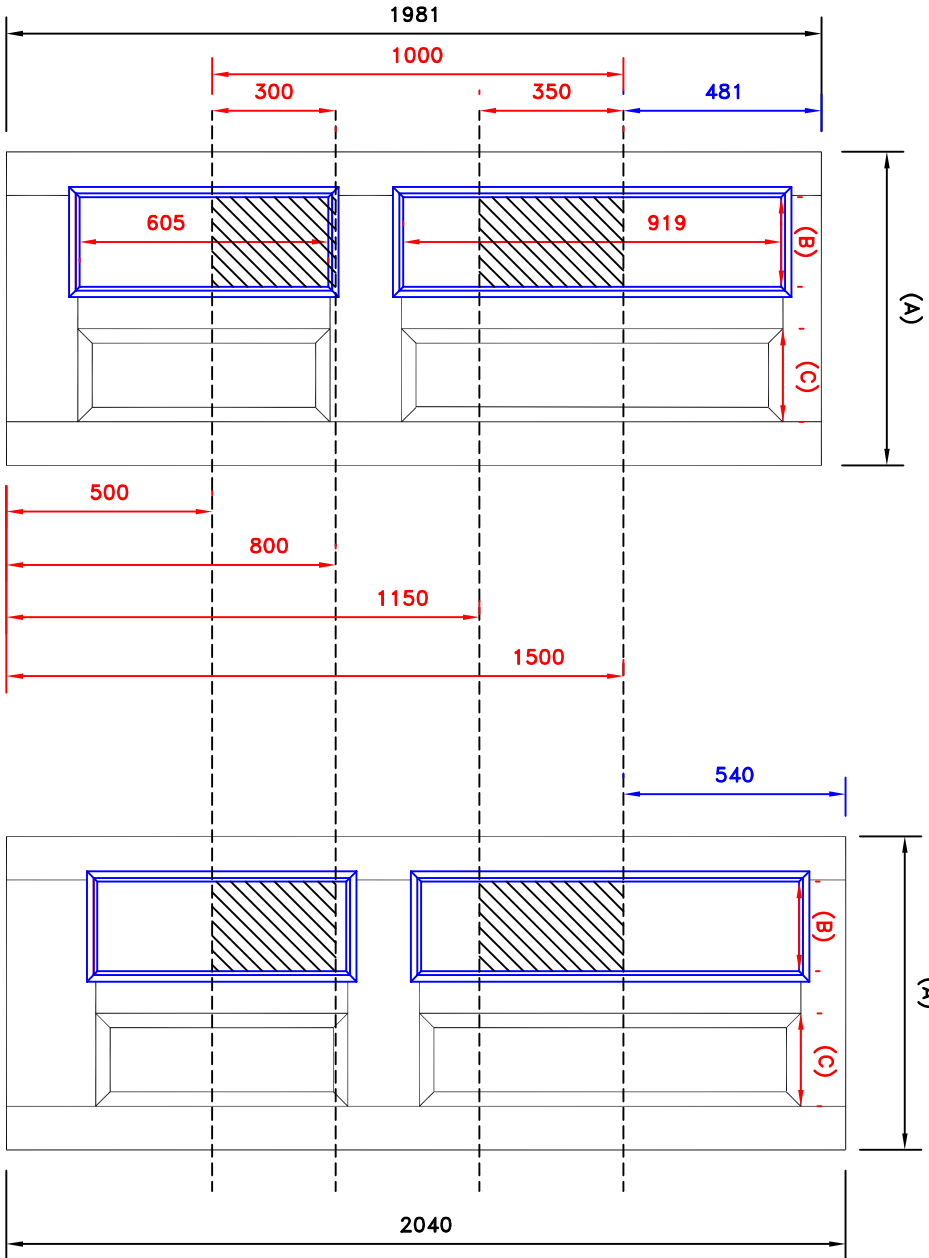

EFFECTIVE VISIBILITY REQUIREMENTS FOR  
Part M MOBILITY DOORS



IMPERIAL DIMENSIONS									
Door Width	1'6"	1'9"	2'0"	2'3"	2'6"	2'8"	2'9"		
Dimension (A)	457	533	610	686	762	813	838		
Dimension (B)	299	299	144	195	220	245	245		
Dimension (C)	302	302	149	200	226	251	251		

METRIC DIMENSIONS									
Door Width	526	626	726	826	926				
Dimension (A)	536	636	736	836	936				
Dimension (B)	299	144	195	245	299				
Dimension (C)	302	149	200	251	302				



Minimum Zones of Visibility

**PREMDOR**

TITLE: M4M FOUR PANEL - ZONES OF VISIBILITY  
PROJECT: OPTION PLUS  
DRAWN BY: Mick Speight  
CHECKED BY:

GENERAL TOLERANCE  
PLEASE REFER TO  
PROCESS  
SPECIFICATION  
UNLESS OTHERWISE STATED

DATE: 25/09/2009  
SCALE: 1:20  
DWG NO.: 201057  
REVISION: 0

UNCOMMON