

DO NOT SCALE
All dimensions in millimeters
If in doubt - ASK

REV. _____

DATE _____

DETAILS

BY _____

REV. _____

DATE _____


DETAILS

BY _____

NOTES :

IMPERIAL DOOR

METRIC DOOR

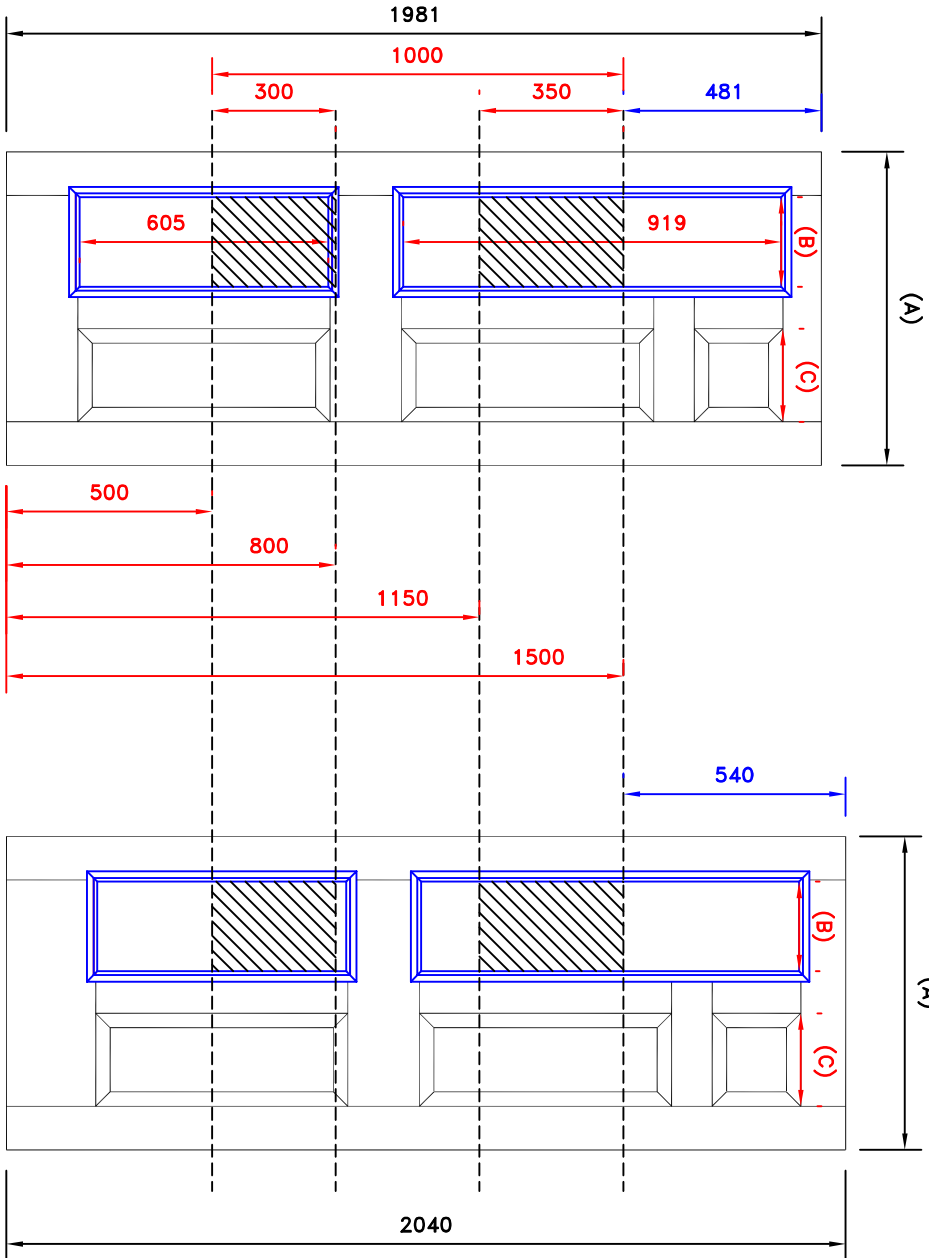

IMPERIAL DIMENSIONS										
Door Width	1'6"	1'9"	2'0"	2'3"	2'6"	2'8"	2'9"			
Dimension (A)	457	533	610	686	762	813	836			
Dimension (B)	299	299	144	195	220	245	245			
Dimension (C)	302	302	149	200	226	251	251			

METRIC DIMENSIONS										
Door Width	526	626	726	826	926					
Dimension (A)	536	636	736	836	936					
Dimension (B)	299	144	195	245	299					
Dimension (C)	302	149	200	251	302					



Minimum Zones of Visibility

EFFECTIVE VISIBILITY REQUIREMENTS FOR
Part M MOBILITY DOORS

PREMDOR

TITLE: M6M SIX PANEL - ZONES OF VISIBILITY
PROJECT: OPTION PLUS
DRAWN BY: Mick Speight
CHECKED BY:

GENERAL TOLERANCE
PLEASE REFER TO
PROCESS
SPECIFICATION
UNLESS OTHERWISE STATED

DATE: 23/09/2009
SCALE: 1:20
DWG NO.: 201056
REVISION: 0

UNGEAR